


BUILDING PLAN OF SRINIVAS INSTITUTE OF
TEACHER EDUCATION AT VILLAGE KIRHINDY
THANA NO. 55, ANCHAL SHIVSAGAR DIST. ROHTAS
RECT. NO. 1139 KHATA NO. 324




FRONT ELEVATION


DETAILS OF AREA
 1) UP AREA GR. FL. 1917 M²
 2) UP AREA 1ST FL. 1917 M²
 AREA'S PER DEED 3331.71 M² = 182.375 DISMIL

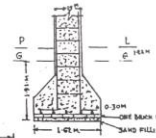


FOUNDATION

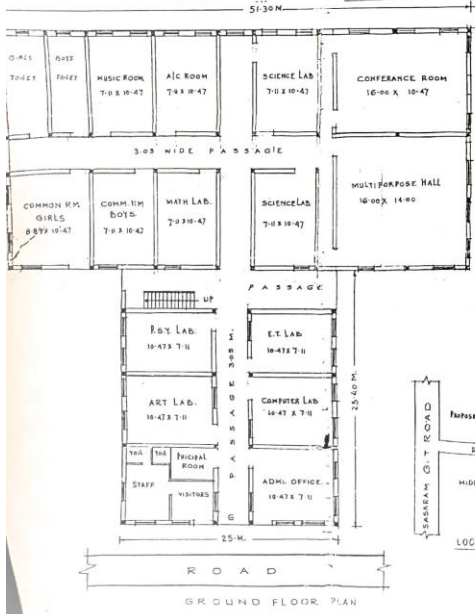

GROUND FLOOR PLAN

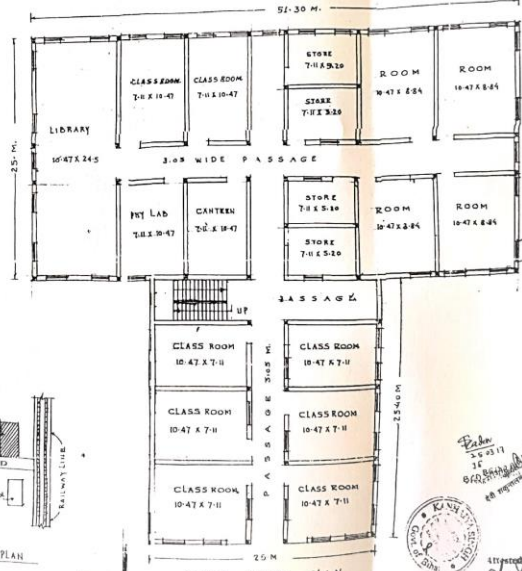

FIRST FLOOR PLAN

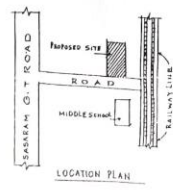

LOCATION PLAN

DETAILS

1. DOOR - D -	1.25 M X 2.00 M
2. WINDOW - W -	0.91 M X 2.42 M
3. GRILLAGE - G -	3.05 M X 2.42 M
4. WINDOON - W -	1.02 M X 2.42 M
SPECIFICATIONS	
1. FLOOR -	1.25 MTR 1.25 MTR 1.25 MTR
2. CHOOK -	1.25 MTR 1.25 MTR 1.25 MTR
3. G. SLAB -	1.25 MTR 1.25 MTR 1.25 MTR
4. P. F. -	0.15 MTR 1.25 MTR 1.25 MTR
5. Lintel -	0.15 MTR 1.25 MTR 1.25 MTR
6. ROOF -	0.15 MTR 1.25 MTR 1.25 MTR
7. B. N. -	1.25 MTR 1.25 MTR 1.25 MTR
8. PLASTER -	1.25 MTR 1.25 MTR 1.25 MTR
9. WOOD WORK -	1.25 MTR 1.25 MTR 1.25 MTR
10. STAIR CASES -	1.25 MTR 1.25 MTR 1.25 MTR
11. BEAM -	1.25 MTR 1.25 MTR 1.25 MTR
12. -	1.25 MTR 1.25 MTR 1.25 MTR
13. -	1.25 MTR 1.25 MTR 1.25 MTR
DRAWN BY: [Signature]

Scale 1:500
 10/01/17
 01-01-17